

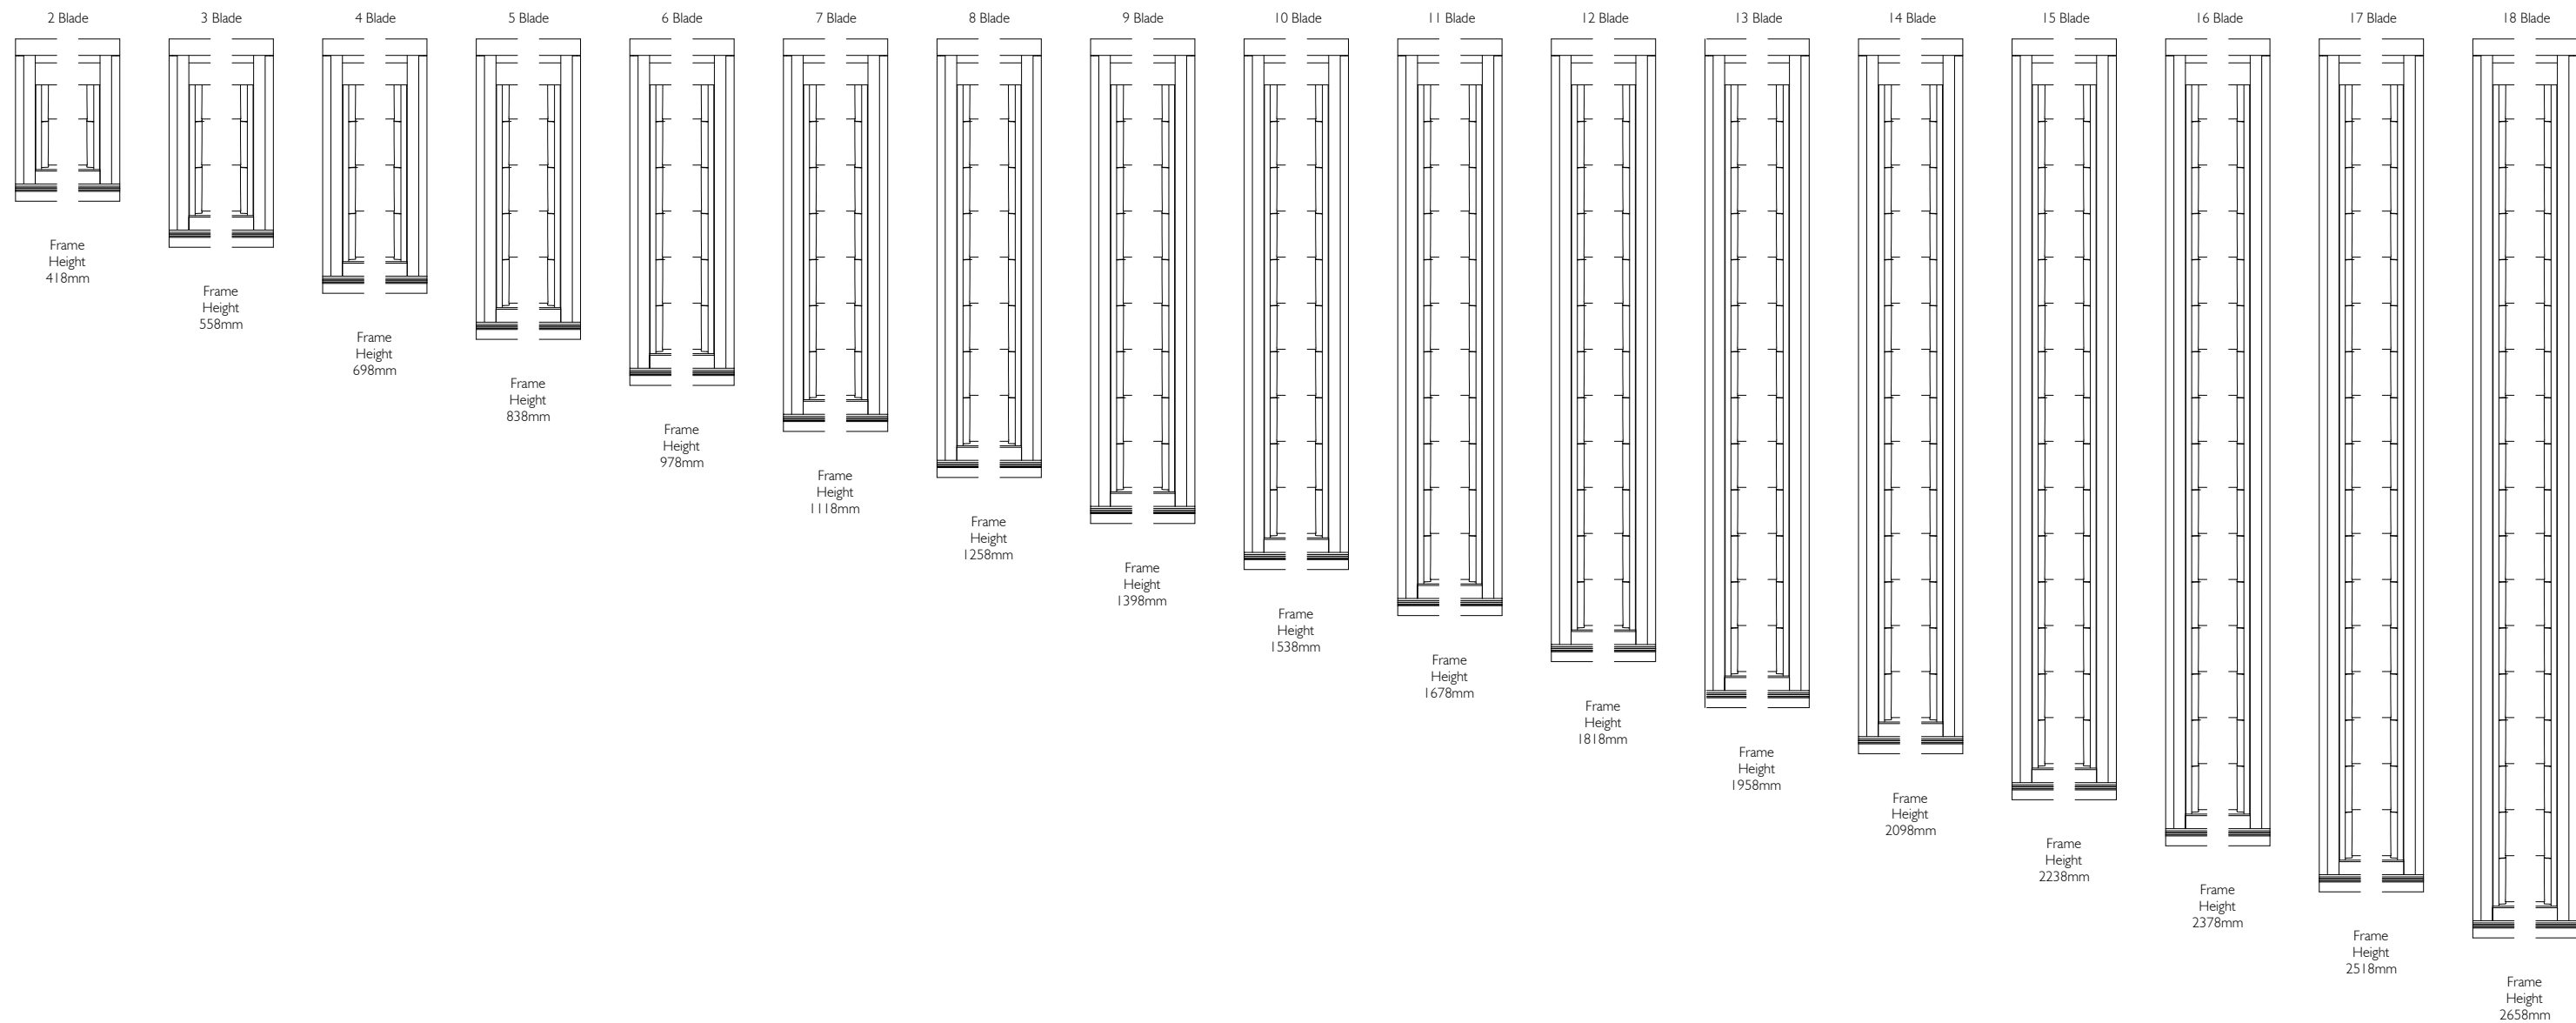


Frame Heights refer to Dualair Frame sizes.

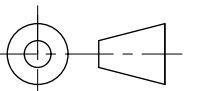


IF IN DOUBT ASK - DO NOT SCALE DRAWING


<div>Proprietary and confidential</div> <div>The information contained in this drawing is the sole property of Breezway Australia. Any reproduction in part or as a whole, without the written permission of Breezway Australia is prohibited.</div>	Rev	Description	Approved		Title: Dualair Component System Altair 152 Clips Hunter Evo Jamb Manual/Power configuration			 <small>35 Cambridge Street, Coorparoo QLD 4151, ABN 24 081 897 823</small>	Material:	
			By	Date					Finish:	
	A	First issue	BG	8/5/18			SAP Mat No:			
	B	Head Insert Plate Updated	DF	1/9/20			Dwg No:			
			Drawn by:	BG	Date: 08/05/2018	Scale: NTS	Sheet 1 of 4	Revision: B		




Frame Heights refer to Dualair Frame sizes.


IF IN DOUBT ASK - DO NOT SCALE DRAWING

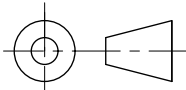

<div>Proprietary and confidential</div> <div>The information contained in this drawing is the sole property of Breezway Australia. Any reproduction in part or as a whole, without the written permission of Breezway Australia is prohibited.</div>	Rev	Description	Approved		Title: Dualair Component System Altair 152 Clips Hunter Evo Jambs Manual/Power configuration				 <small>35 Cambridge Street, Coorparoo QLD 4151, ABN 24 081 897 823</small>		Material:	
	A	First issue	BG	8/5/18							Finish:	
	B	Head Insert Plate Updated	DF	1/9/20	SAP Mat No:							
					Dwg No:							
					Drawn by: BG	Date: 08/05/2018	Scale: NTS	Sheet 2 of 4	Revision: B			

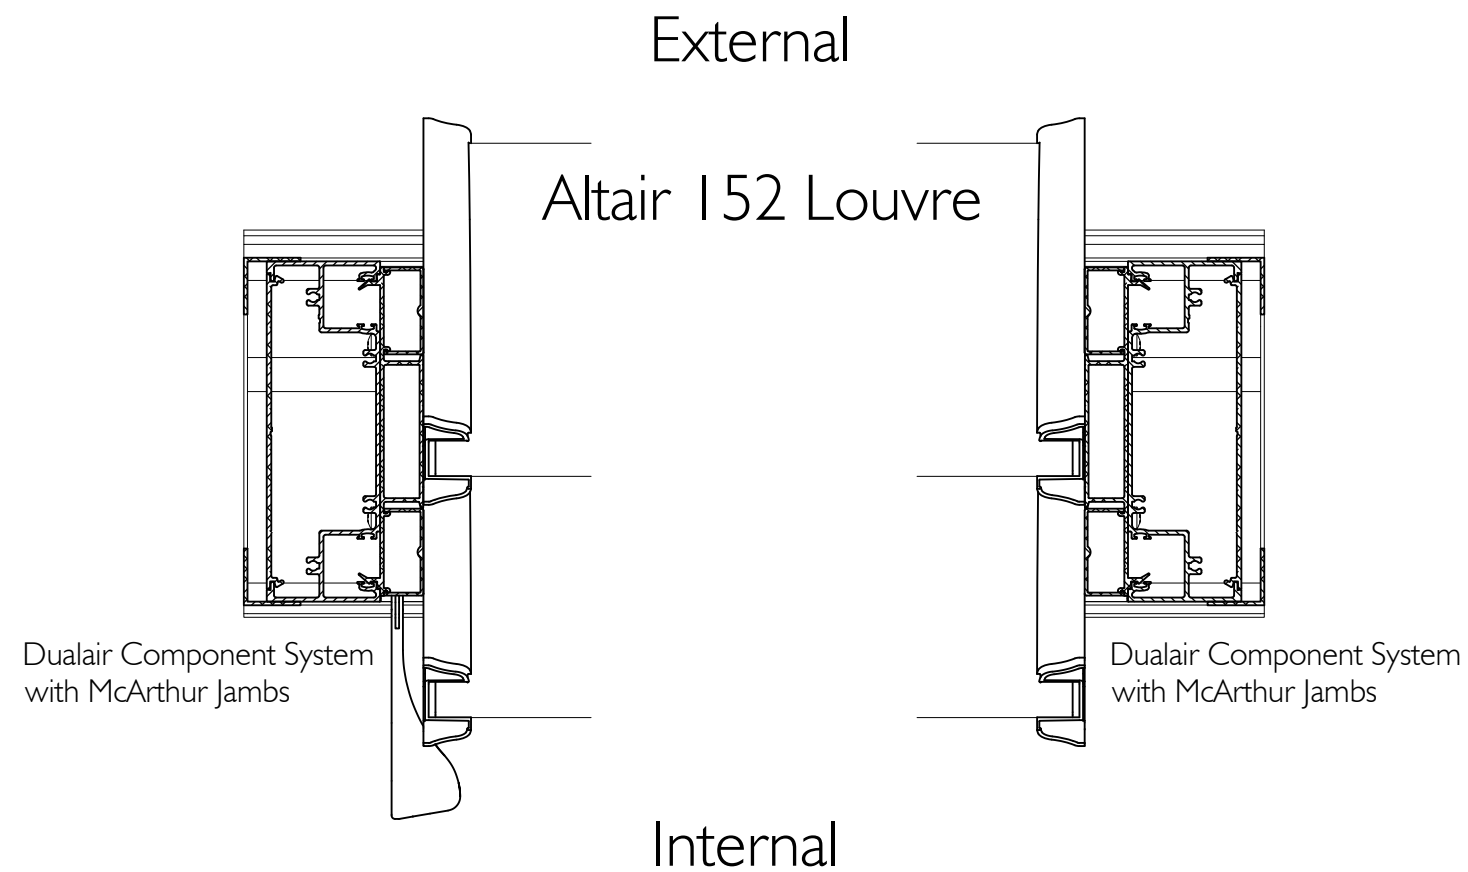

## PLAN VIEW

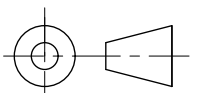

IF IN DOUBT ASK - DO NOT SCALE DRAWING

Proprietary and confidential

The information contained in this drawing is the sole property of Breezway Australia. Any reproduction in part or as a whole, without the written permission of Breezway Australia is prohibited.

Rev	Description	Approved	
		By	Date
A	First issue	BG	8/5/18
B	Head Insert Plate Updated	DF	1/9/20

Title: Dualair Component System  
Altair I 52 Clips  
Hunter Evo Jambs  
Manual/Power configuration

**breezway**

35 Cambridge Street, Coorparoo QLD 4151, ABN 24 081 897 823

Drawn by: BG Date: 08/05/2018 Scale: NTS Sheet 3 of 4 Revision: B

Material:


Finish:

SAP Mat No:


Dwg No:

# Specification

The louvre window shall be the Breezway Altair Dualair Secondary Glazed Louvre System in the Alspec Hunter EVO Acoustic 150mm Frame - as certified by the Australian Window Association.  
Fabricated to perform to [insert] Pa Ultimate Design Window Pressure and [insert] Pa Water Penetration Resistance to comply with AS2047.

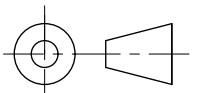

IF IN DOUBT ASK - DO NOT SCALE DRAWING

<div>Proprietary and confidential</div> <div>The information contained in this drawing is the sole property of Breezway Australia. Any reproduction in part or as a whole, without the written permission of Breezway Australia is prohibited.</div>	Rev	Description	Approved		Title: Dualair Component System Altair 152 Clips Hunter Evo Jambos Manual/Power configuration			 <div>35 Cambridge Street, Coorparoo QLD 4151, ABN 24 081 897 823</div>	Material:	
			By	Date					Finish:	
	A	First issue	BG	8/5/18				SAP Mat No:		
	B	Head Insert Plate Updated	DF	7/20				Dwg No:		
				Drawn by:	BG	Date: 08/05/2018	Scale: NTS	Sheet 4 of 4	Revision: B	