


ALTAIR® I 52 LOUVRE BLADES IN EASYSscreen™ I 31 FRAME WITH SECURITY D-BAR STANDARD HEIGHTS

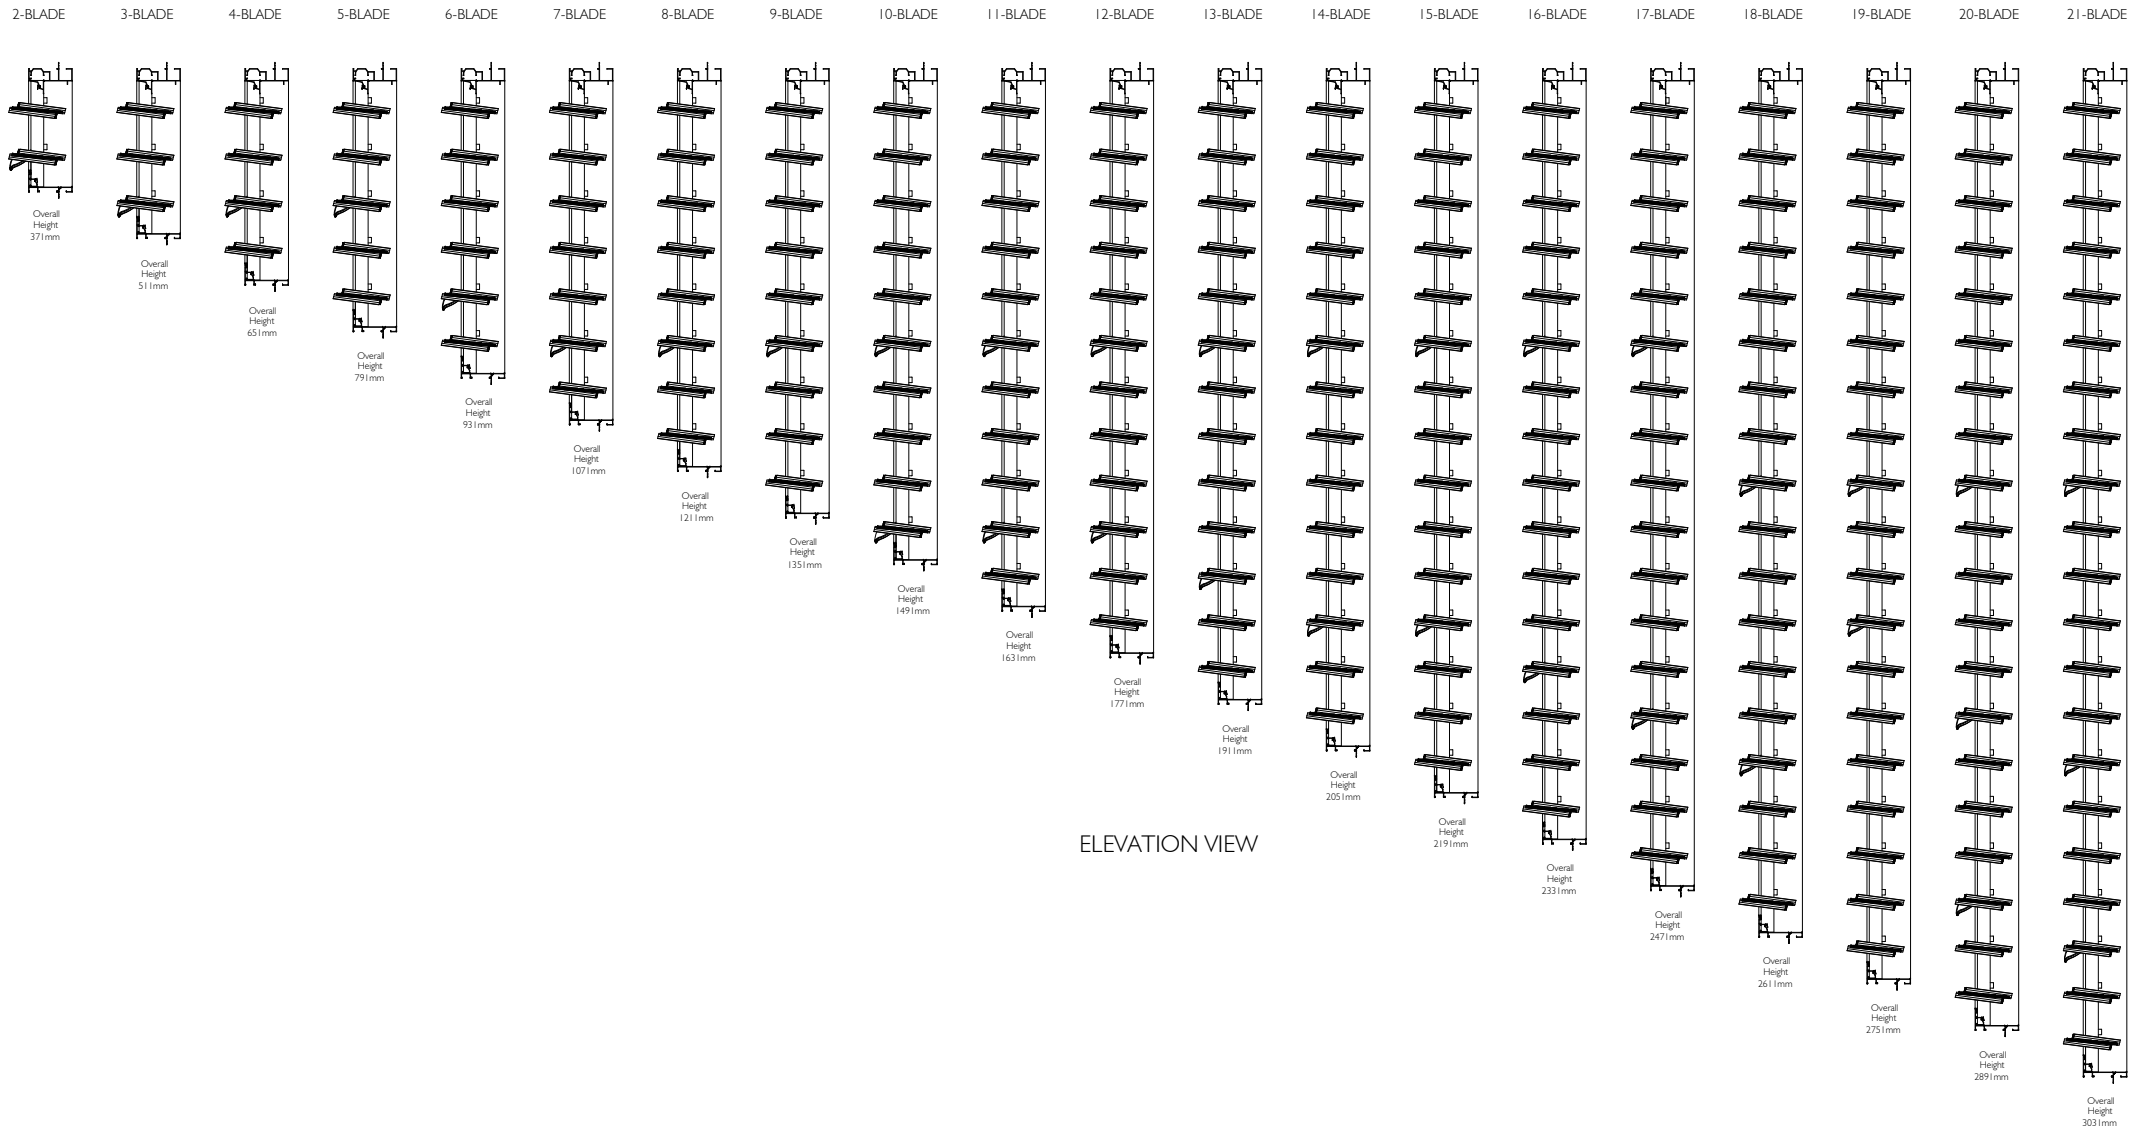

ELEVATION VIEW

Proprietary and confidential The information contained in this drawing is the sole property of Breezway Australia. Any reproduction in part or as a whole, without the written permission of Breezway Australia is prohibited.	Rev	Description	Approved By	Title:			Material:	
	B	Frame height and sill profile updated	D.F. 29/7/22					
				Altair I 52 louvre blades in Easyscreen I 31 frame with security D-Bar Standard Heights			Finish:	
							SAP Mat No:	
							Dwg No:	
				Drawn by:	D.F	Date:	3/11/2017	Scale: NTS
							Sheet 1 of 4	
							Revision B	


breezway

35 Cambridge Street, Coorparoo QLD 4151, ABN 24 081 897 823

ALTAIR® I 52 LOUVRE BLADES IN EASYSCREEN™ I31 FRAME WITH SECURITY D-BAR

STANDARD HEIGHTS

(Viewed From Outside)

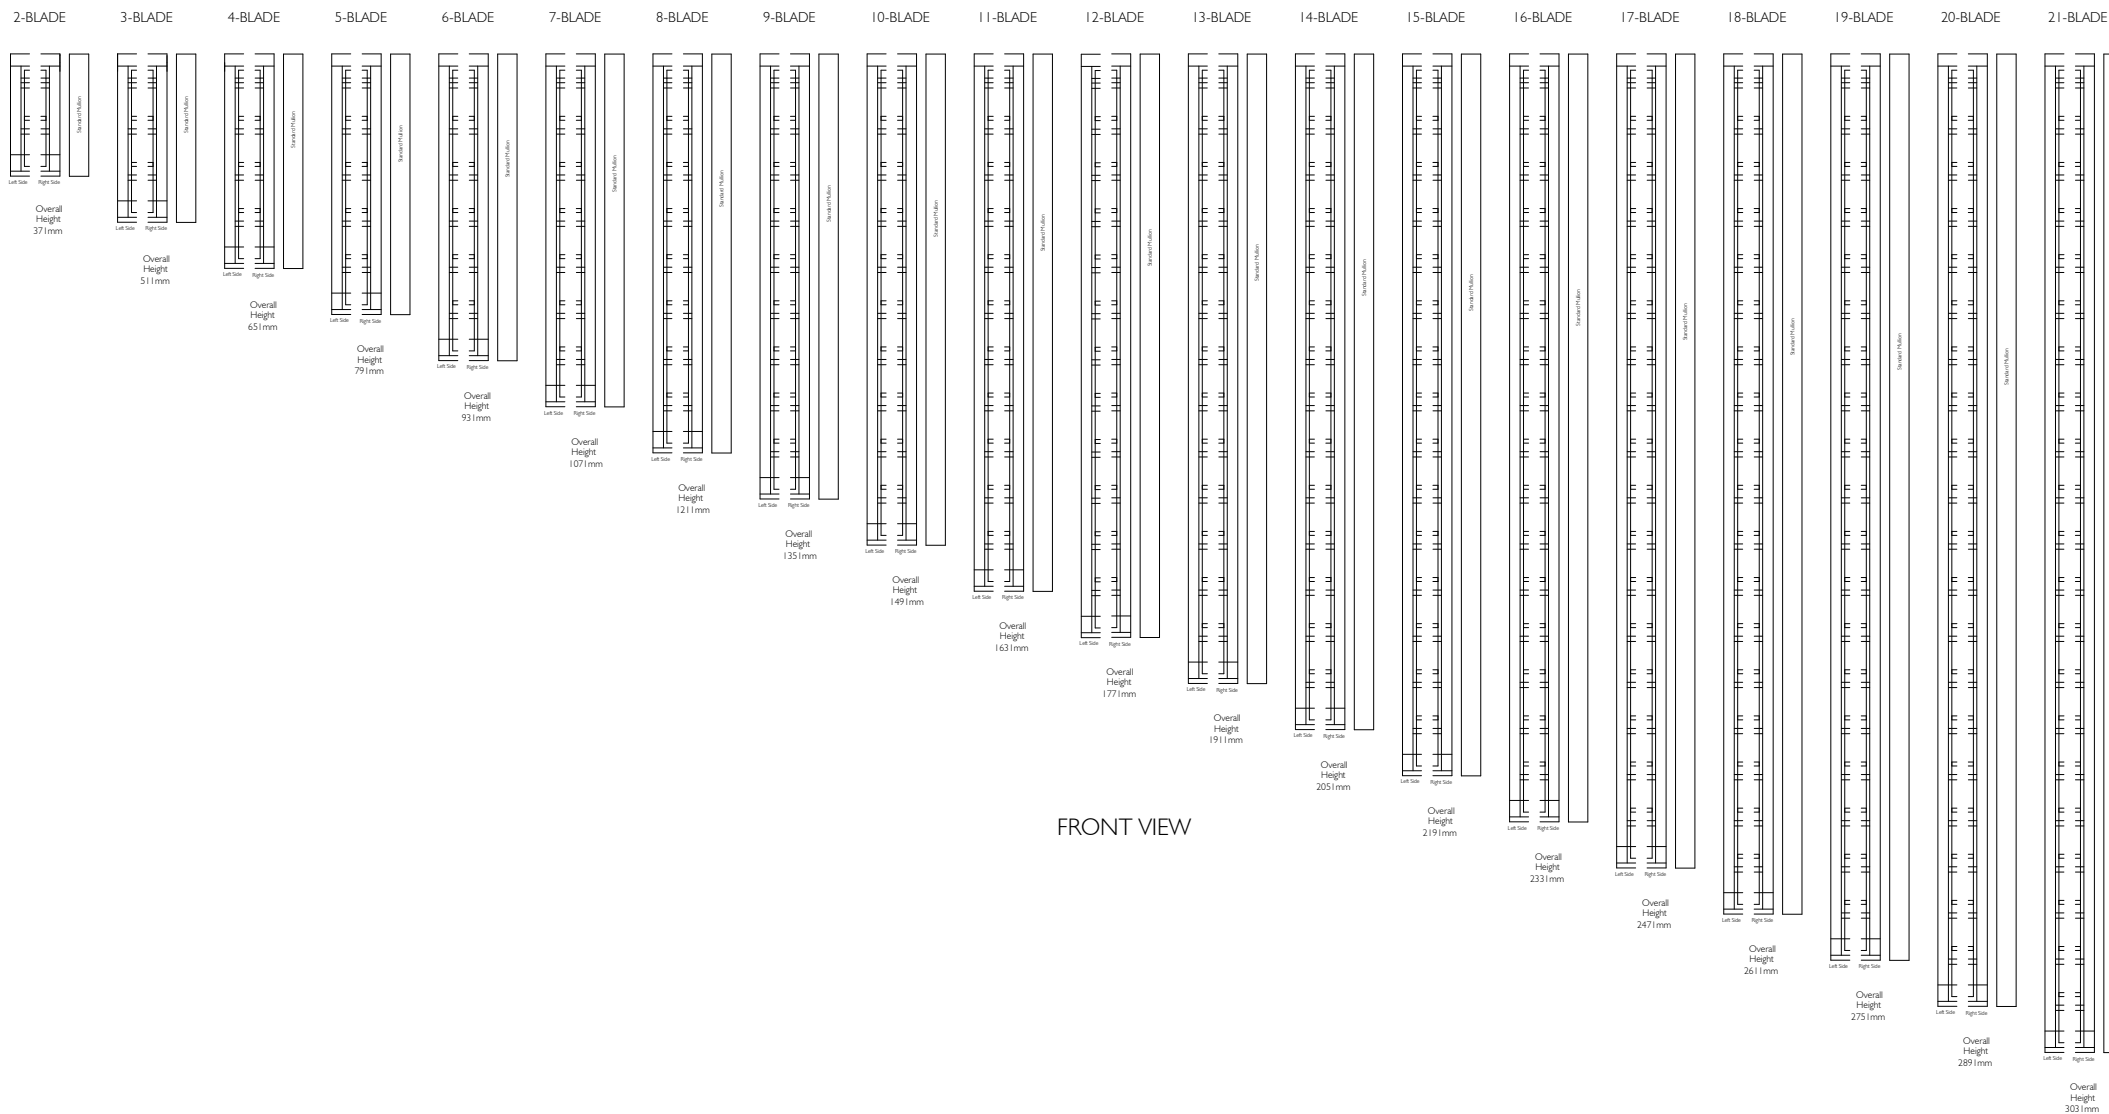

FRONT VIEW

Proprietary and confidential
The information contained in this drawing is the sole property of Breezway Australia. Any reproduction in part or as a whole, without the written permission of Breezway Australia is prohibited.

Rev	Description	Approved By	Date
B	Frame height and sill profile updated	D.F	29/7/22

Title:
Altair I 52 louver blades in Easyscreen I31 frame with security D-Bar
Standard Heights

Drawn by: D.F Date: 3/11/2017 Scale: NTS




35 Cambridge Street, Coorparoo QLD 4151, ABN 24 081 897 823


Sheet 2 of 4

Revision B

Material:
Finish:
SAP Mat No:
Dwg No:

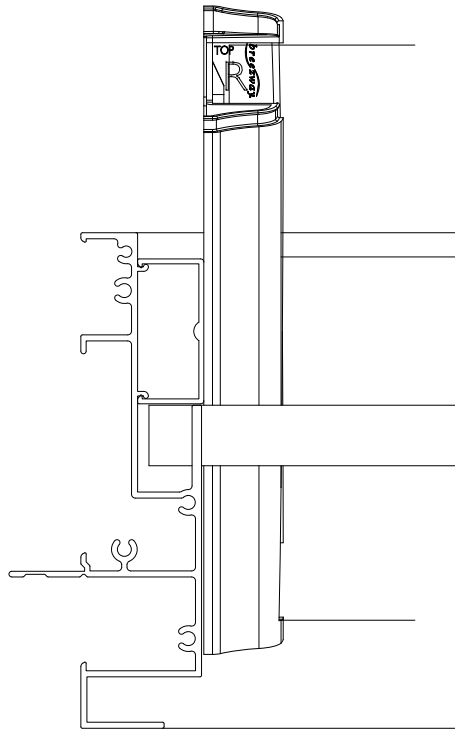


Altair Easyscreen I31 Surround Frame
With Security Jamb

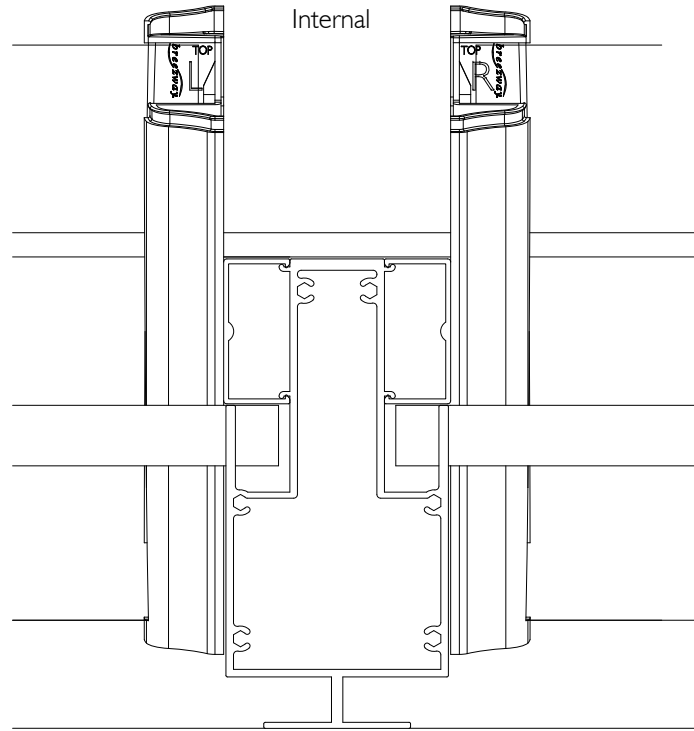

Altair Easyscreen I31 Surround Frame
With Security Mullion

External

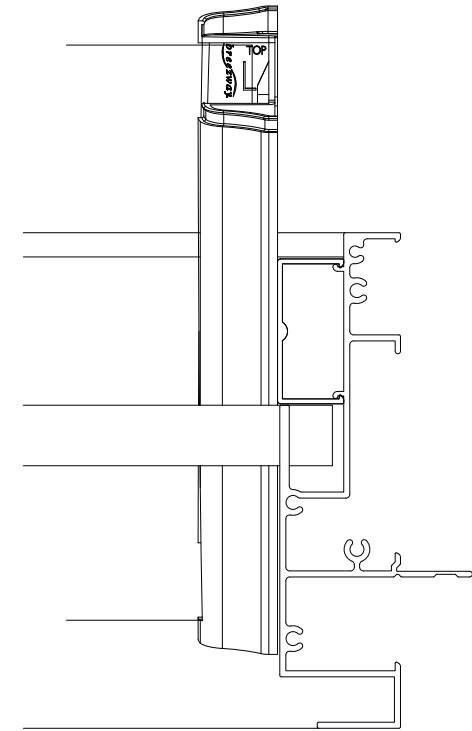

Altair Easyscreen I31 Surround Frame
With Security Jamb

PLAN VIEW

Proprietary and confidential

The information contained in this drawing is the sole property of Breezway Australia. Any reproduction in part or as a whole, without the written permission of Breezway Australia is prohibited.

Rev	Description	Approved By	Date
B	Frame height and sill profile updated	D.F	29/7/22

Title:

Altair I52 louvre blades in Easyscreen I31 frame with security D-Bar Standard Heights

breezway

35 Cambridge Street, Coorparoo QLD 4151, ABN 24 081 897 823

Drawn by: D.F

Date: 3/11/2017

Scale: 1:2

Sheet 3 of 4

Revision B

Material:

Finish:

SAP Mat No:

Dwg No:

Specification

The louvre window shall be Altair 152mm Louvres in Easyscreen Window System with Security D-Bar by Breezway – as certified by the Australian Window Association.
Fabricated to perform in (Insert applicable N or C rating) Zone to comply with AS2047.

Proprietary and confidential The information contained in this drawing is the sole property of Breezway Australia. Any reproduction in part or as a whole, without the written permission of Breezway Australia is prohibited.	Rev	Description	Approved By Date		Title: Altair 152 louvre blades in Easyscreen 131 frame with security D-Bar Standard Heights 35 Cambridge Street, Coorparoo QLD 4151, ABN 24 081 897 823		Material:	
	B	Frame height and sill profile updated	D.F	29/7/22			Finish:	
							SAP Mat No:	
							Dwg No:	
Drawn by: D.F			Date: 3/11/2017		Scale:	Sheet 4 of 4	Revision B	

